

**Agency: Commerce, Community and Economic Development****Grants to Municipalities (AS 37.05.315)****Grant Recipient: Eagle River Parks and Recreation****Federal Tax ID: 92-6000078****Project Title:****Project Type: Remodel, Reconstruction and Upgrades**

# Anchorage - Eagle River Parks and Recreation Eagle River High School Stadium, Trails, Lighting and Equipment Improvements

**State Funding Requested: \$1,440,000****House District: Anchorage Areawide (11-27)**

One-Time Need

**Brief Project Description:**

Funding for the Stadium development at Eagle River High School.

**Funding Plan:**

Total Project Cost:	\$1,450,000
Funding Already Secured:	(\$10,000)
FY2014 State Funding Request:	<u>(\$1,440,000)</u>
Project Deficit:	\$0

**Detailed Project Description and Justification:**

For project detail please refer to attached document. This request was developed at the school level, reviewed by District technical staff and endorsed by ASD leadership. All requests have been shared with the School Board.

The Eagle River High School stadium is listed as a priority for the ASD. The South Fork Community Council supports the stadium (see supporting documents). This project is also a priority on the MOA CIP List and has the support of the local Homeowners Association.

This stadium is important to the community and has a considerable number of military students and families. Research has shown that transient and military families make the transition into the community easier and more quickly when recreational facilities are available.

This project may require municipal approval of a site plan amendment. ASD will initiate the site plan amendment process if the project is funded.

**Project Timeline:**

Please refer to attached document.

**Entity Responsible for the Ongoing Operation and Maintenance of this Project:**

Anchorage School District

**Grant Recipient Contact Information:**

Name:	Martin Lang
Title:	Principal
Address:	8701 Yosemite Drive Eagle River, Alaska 99577
Phone Number:	(907)742-2700
Email:	lang_martin@asdk12.org

Has this project been through a public review process at the local level and is it a community priority?  Yes  No

---

**Location** Eagle River High School

**Project Title:** Eagle River High School Stadium Completion

**Amount of Funding Requested** \$1,450,000.00

**Total Funding to complete project** \$1,450,000.00

**Primary House District:** 26                      **Secondary House District(s):** 12

**Primary Senate District:** M                      **Secondary Senate District(s):** F

---

**Project Description**

**Principal's Priority** 1

This project is the Stadium development for the artificial turf field at Eagle River High School. It would involve adding lighting, a press box, public address system, home field bleachers, security fencing and cameras so the field can be used for athletic events.

**Benefits if Project is Funded**

Completion of this project will provide students and community with expanded opportunities to participate in sports and activities at a much higher level. The benefits of completion are a safer field of play for all level competitions and a sense of school pride. It will be a positive addition to the community and to the school.

**Impacts if Project is not Funded**

If the project is not funded we will continue to hope for other opportunities to arise in the future.

**# of Students impacted by project** 800

**Project Start Year** 2013

**Project Finish Year** 2014

**Project has matching funds are available** No

**Project has prior state funding available** No

**Project has federal funding available** No

**Project has had a public review process** Yes

---

**Request Contact Information**


**Principal:** Marty Lang

**Address:** 8701 Yosemite, Eagle River, Alaska 99577-6500

**Phone:** (907) 742-2700

**Validated by:** Facilities                      **Validation Date** 12/20/2011

**Project Type** Infrastructure

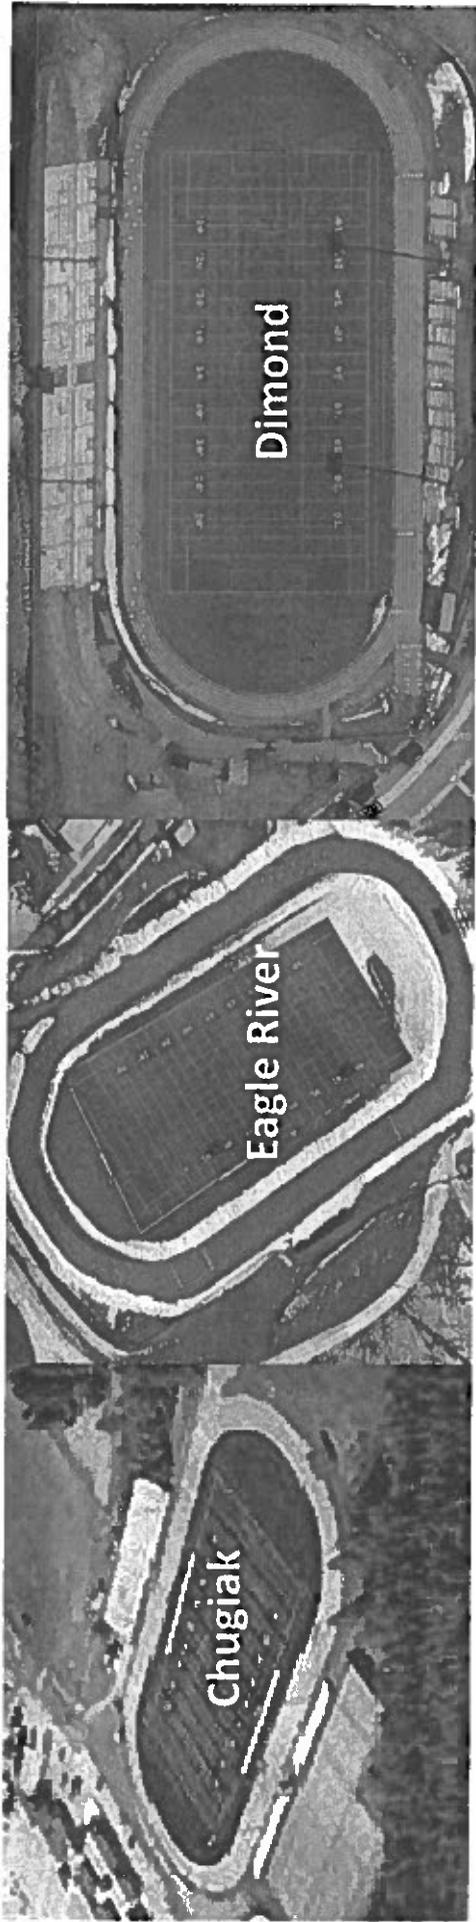

# ERHS Stadium Committee



# Anchorage High School Facilities Compared

- ▶ The chart below compares all high school facilities in the ASD
- ▶ ERHS lacks the majority of facilities provided to all other HS's
- ▶ ERHS was constructed only 1-year after South and 2-years after Dimond, yet ERHS lacks most all of their facilities

School	Notes ref of	Total SF '10-'11	Population FY12	Tennis Courts	Pool	Hockey Outdoor	Track	Turf	Stadium	Primary gym	Secondary gym	Auditorium/ Theater	Rifle Range	Gymnastic set up
<u>Eagle River</u>	New HS, 2005	182,752	834				X	X		X				
<u>South</u>	New HS, 2004	267,732	1549	X		X	X	X	F	X	X	X	X	
<u>Dimond</u>	Replaces old Dimond HS, new 2003	242,440	1718	X	X	X	X	X	X	X	2X	X	X	X
<u>Chugiak</u>		292,858	1159	X	X	X	X	X	X	X	X	X	X	X
<u>West</u>		317,874	1842	X	X	X	X	F	F	X	X	X		
<u>Bartlett</u>		340,854	1613	X	X	X	X	F	F	X	X	X	X	
<u>East</u>	East/Benson	343,079	2197	X	X	X	X	F		X	2X	X	X	
<u>Service</u>	Total GSF includes 1,515 sf of exterior panels	344,360	1764	X	X	X	X	X	F	X	X	X	F	


\* It has been noted the trails at ERHS are exceptional, but these are not included in the above comparison as these trails were built by volunteers

# Why?

- ▶ Recognizes students for their academic excellence –ERHS leads ASD in GPA, Grad Rate, SAT/ACT Scores, Prevention of Truancy
- ▶ Supports the school and our kids – football, boys soccer, girls soccer, flag football, track, school assemblies and pep rallies
- ▶ Recognizes
- ▶ Supports the community – Pop Warner, youth soccer, regional competitions
- ▶ Home team advantage
  - ▶ Practice at ERHS, we know our turf
  - ▶ Competition at ERHS
- ▶ Saves cost and time for parents, students, community
  - ▶ No travel for practice and competition
- ▶ Safety
  - ▶ Our children not traveling in buses or with friends to practice and competitions
  - ▶ Families not traveling extra miles to other schools
- ▶ Income to support boosters for athletic teams

# ERHS Stadium Committee

- ▶ **Bottomline: We need your support to get our stadium**
  - ▶ Committee meets monthly
  - ▶ Please join us by contacting [erhsbiz@gmail.com](mailto:erhsbiz@gmail.com)
  - ▶ Contact our State Legislature (Representatives Fairclough, Sadler, and Stolze), Parks and Rec, and ASD for their support
- ▶ **Background:**
  - ▶ ERHS Stadium Committee was formed Oct 2010
  - ▶ 2011 we received a \$130k State grant for bleachers
  - ▶ Our Principal made the stadium his #1 capital project
  - ▶ Committee fundraisers raised \$10k thus far
  - ▶ Hired USKH to start the design
  - ▶ Presented to local Community Councils, Parks and Rec, and ASD
  - ▶ ASD estimated stadium cost at \$1.4M
  - ▶ Committee Officers: Bobby Stone, Oscar Hall, Lorine Hall, Annyn Vanderlooven, Steve Patin

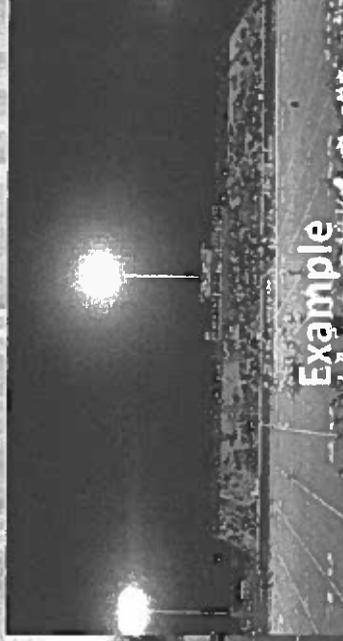



---

February 4, 2013

To: Eagle River Delegation: Representative Saddler, Representative Reinbold, Representative Stoltze, Senator Dyson, and Senator Fairclough

Eagle River High School Stadium Committee, EIN 20-3382039

Re: Request Funding for Eagle River High School (ERHS) Stadium - \$1,400,000

Congratulations for being elected as our legislators! We have greatly appreciated your service to our community and look forward to your leadership through this next decade. We also thank you for your support of ERHS, especially our stadium, and hope this year our legislators will support getting our school and community the facilities they deserve. As you know, this stadium will allow the Anchorage School District (ASD) and community wide youth sports programs to continue to grow to meet participant needs. This past year, the field was constantly in use with various types and levels of youth sports, but lacked the seating, address system, and lighting to allow full use of this great venue for our community. We need a field at ERHS which meets the requirements of statewide competition for all ages in field and track sports.

We are thankful our State has provided us with ERHS as our students, almost 50% of whom are military dependents, lead ASD in most academic categories; but ERHS still needs equitable athletic facilities as other ASD schools (see attachment *ERHS Stadium Committee*). Having this stadium would also allow our students and parents to save the time and costs associated with constant travel for events and practices at other schools, and it would reduce unnecessary risk for our children and families traveling constantly to other venues further away.

Additionally, countless studies and reports have pointed to increased physical activity as one of the primary ways to prevent childhood obesity and to improve discipline. The chronic shortage of facilities to accommodate sports programs in Eagle River prevents sports programs for our youth from reaching their full potential.

As Representatives and Senators known for supporting athletics in our schools, our committee requests your support of the ERHS \$1.4M capital improvement request through ASD for a stadium, which will greatly benefit our youth across Eagle River and Anchorage. This project addresses the current sports facilities shortage at ERHS by providing bleachers, a press box, lights, a public address system, storage, fencing, and security upgrades.


Home games and events make a difference in the camaraderie and morale of the team and community as well. This past season our varsity football team won two games and both of these were at home in front of a "standing room only" community. ERHS has only won 7 football games in 6 seasons, but we look forward to your support of our stadium to give us the home field advantage we have been lacking and make the difference for our student athletes.

Sincerely

A handwritten signature in black ink, appearing to read "Bobby Stone".

Bobby Stone  
Committee Chair



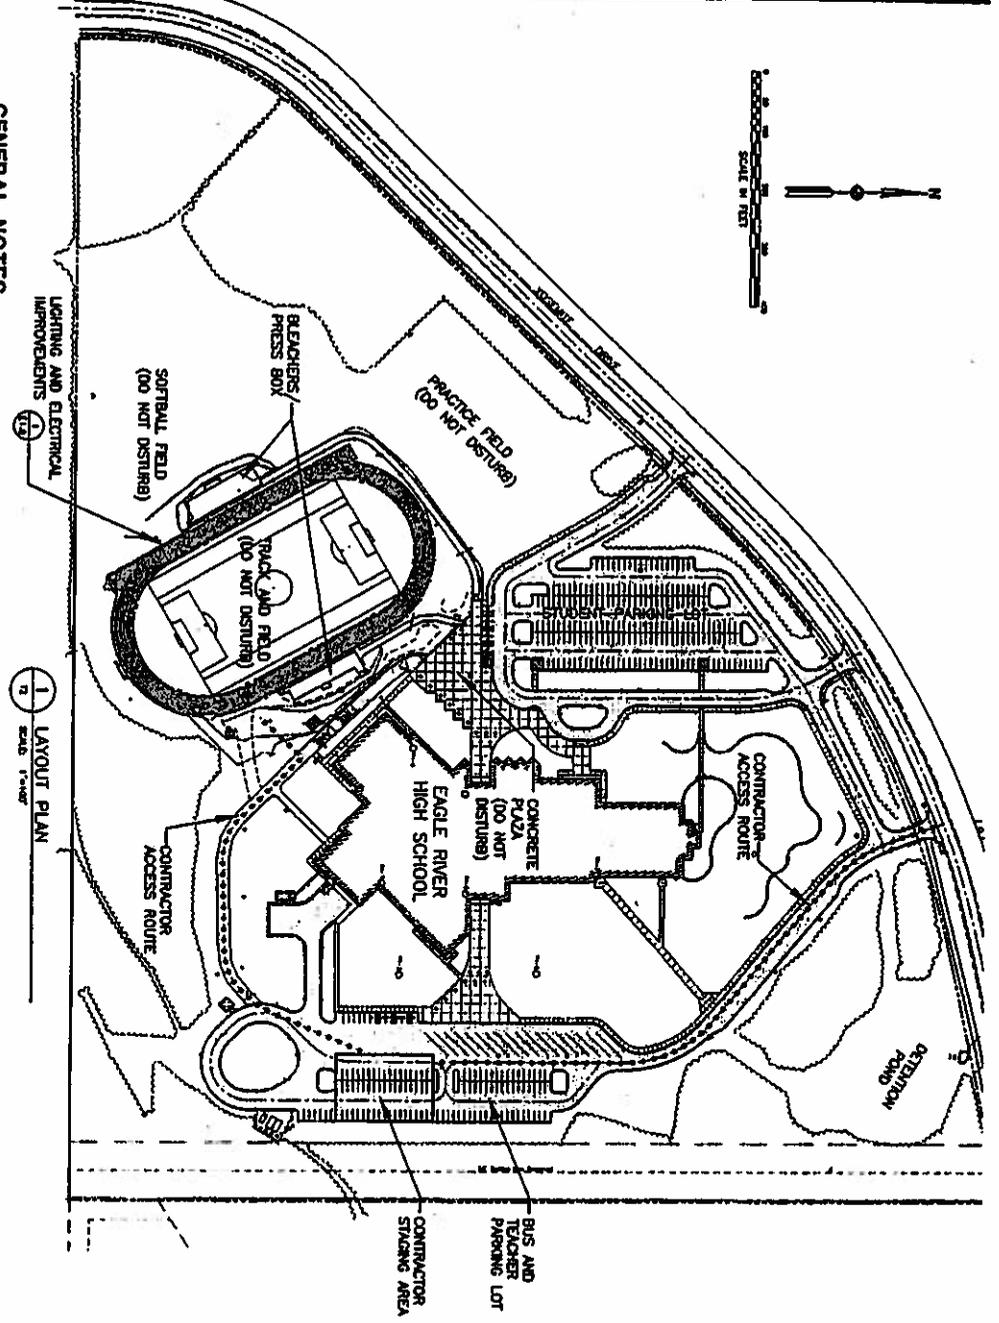

**GENERAL NOTES**

1. SCOPE OF PROJECT INCLUDES INSTALLATION OF BLEACHERS, PRESS BOXES, STADIUM LIGHTING, PUBLIC ADDRESS SYSTEM, AND AUXILIARY FACILITIES AS SHOWN HEREON.
2. THE CONTRACTOR SHALL CHECK ALL SURVEY CONTROL, CORNERS, MARKETS, STAKEOUTS, AND ALIGNMENTS PRIOR TO CONSTRUCTION AND ADVISE THE PROJECT MANAGER OF ANY DISCREPANCIES BETWEEN THE CONTRACTOR'S SURVEY AND THE DESIGN DRAWINGS.
3. PRIOR TO CONSTRUCTION, CONTRACTOR SHALL LOCATE AND VERIFY THE HORIZONTAL AND VERTICAL SURVEY CONTROL AS SHOWN ON C1.0 TO C1.3. THE CONTRACTOR IS RESPONSIBLE TO MAINTAIN AND PROTECT ALL SURVEY CONTROL. THE CONTRACTOR SHALL NOTIFY THE OWNER TO REESTABLISH THE MISSING SURVEY CONTROL.
4. LOCATION OF ALL UTILITIES SHOWN IS APPROXIMATE. CONTRACTOR SHALL OBTAIN UTILITY FIELD LOCATES PRIOR TO EXCAVATION AND RECORD THE HORIZONTAL AND VERTICAL LOCATIONS OF ALL UTILITIES DISCOVERED IN THE FIELD.
5. THERE SHALL BE NO OVER-EXCAVATION OR LAMING OF UTILITIES UNLESS SPECIFIED IN THE PLANS OR APPROVED IN WRITING BY THE OWNER.
6. DETAILS NOT OTHERWISE PROVIDED ON THE PROJECT DRAWINGS SHALL BE IN ACCORDANCE WITH THE LATEST STANDARD CONSTRUCTION DETAILS AND AS APPROVED BY THE PROJECT MANAGER.
7. NO SURVEY HAS BEEN CONDUCTED FOR THE PROPOSED FEATURES SHOWN ARE BASED ON PREVIOUS DESIGN DRAWINGS AND FIELD OBSERVATIONS.

1 LAYOUT PLAN  
SCALE: 1/4" = 10'-0"

**TITLE DRAWINGS:**

- T1.0 OWNER
- T2.0 LAYOUT PLAN, SHEET INDEX, ABBREVIATIONS, AND LEGEND

**CIVIL**

- C1.1 SURVEY CONTROL
- C1.2 EXISTING CONDITIONS
- C1.3 SITE PLAN
- C1.0 GRADING PLAN - NORTH
- C1.1 GRADING PLAN - SOUTH

**ELECTRICAL**

- E1.1 LAYOUT AND SCHEDULES
- E1.0 ELECTRICAL SITE PLAN
- E2.0 NOTES AND DETAILS

**ABBREVIATIONS**

- AC ASPHALT PAVEMENT
- ENR EAGLE RIVER HIGH SCHOOL
- ED EDGE OF PAVEMENT
- FB FURNISH AND INSTALL
- GB GRADE BREAK
- HW HATCH
- IR IRRIGATION WATER
- LET LEAVE
- SPR SPECIFICATIONS
- ME MATCH EXISTING
- MC NOT IN CONTRACT
- OSHA OCCUPATIONAL SAFETY AND HEALTH ADMINISTRATION
- PC POINT OF CURVATURE
- PI POINT OF INTERSECTION
- PT POINT OF TANGENCY
- R RIGHT
- RP RADIIUS POINT
- STA STATION
- TRP TRYPICAL

**LEGEND**

EXISTS	PROPOSED
	PROPERTY BOUNDARY
	STREET
	UNEXCAVATED UTILITY
	UNEXCAVATED ELECTRIC
	CONTOURS
	TREE/BRUSH LINE
	UNEXCAVATED AREA
	GRADE BREAK
	RADIUS POINT LOCATION
	CENTERLINE
	UTILITY POLE
	ROADWAY
	DRIVEWAY
	GUARD RAIL
	CONCRETE
	NOISE BARRIER













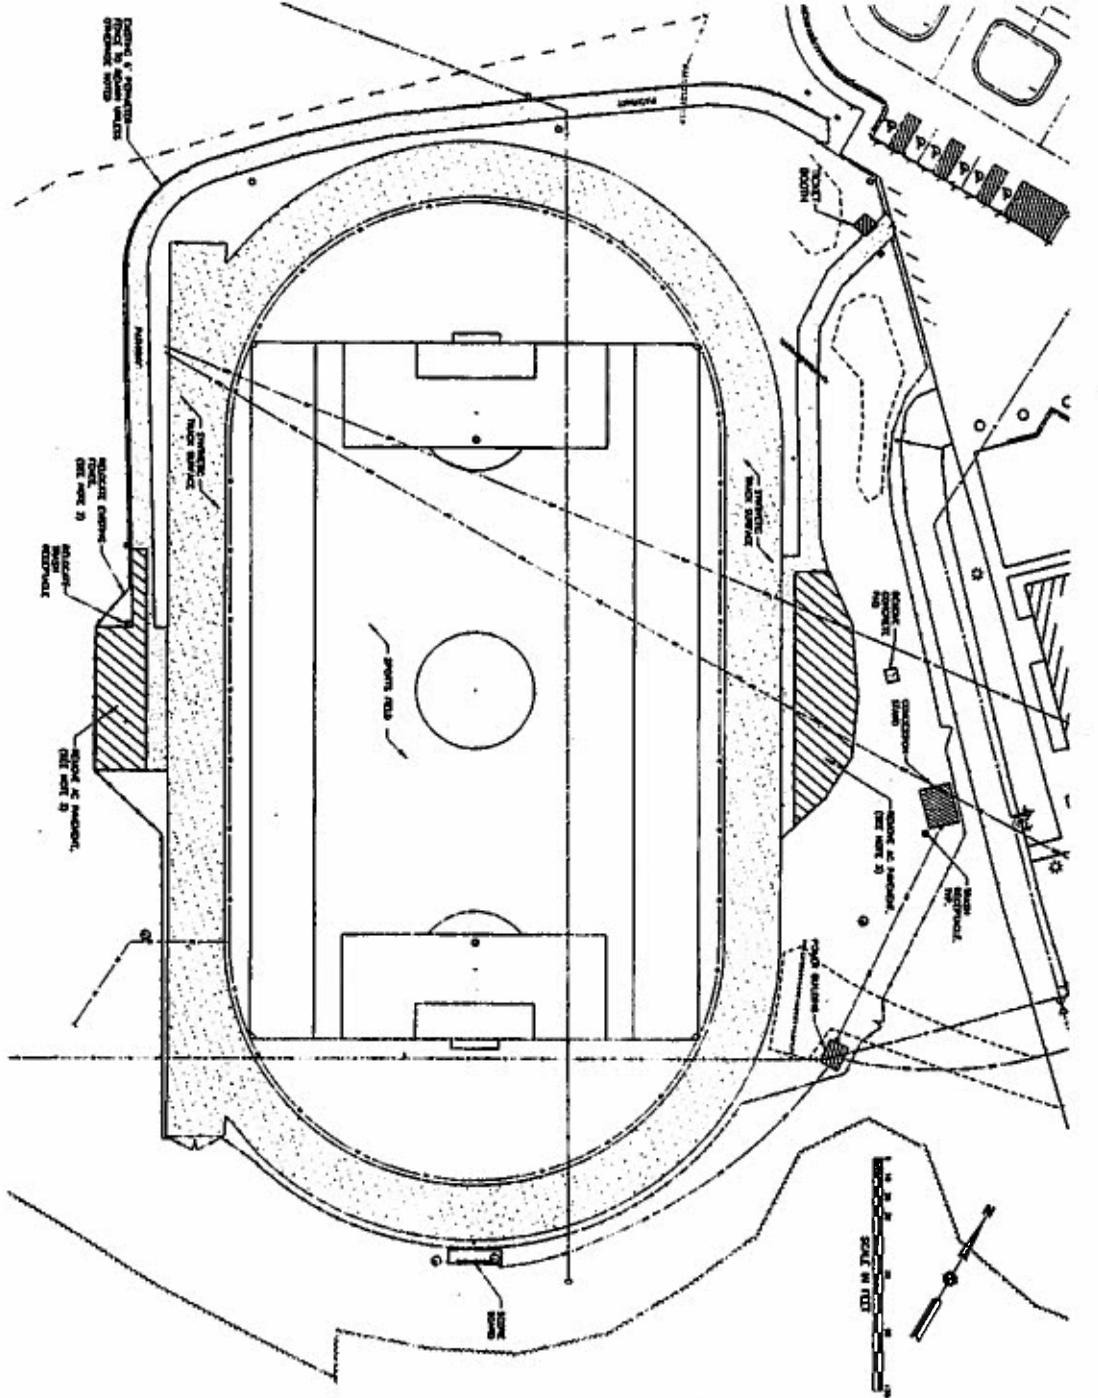

1 DEMOLITION PLAN  
SCALE: 1"=40'

- NOTES:
1. ALL EXISTING MATERIALS TO BE DEMOLISHED OR DESTROYED SHALL BE REMOVED TO A PERMITTED LOCATION OR SHALL BE RECYCLED BY THE CONTRACTOR. THE CONTRACTOR SHALL BE RESPONSIBLE FOR OBTAINING ALL NECESSARY PERMITS AND APPROVALS FOR THE DEMOLITION AND DISPOSAL OF ALL MATERIALS.


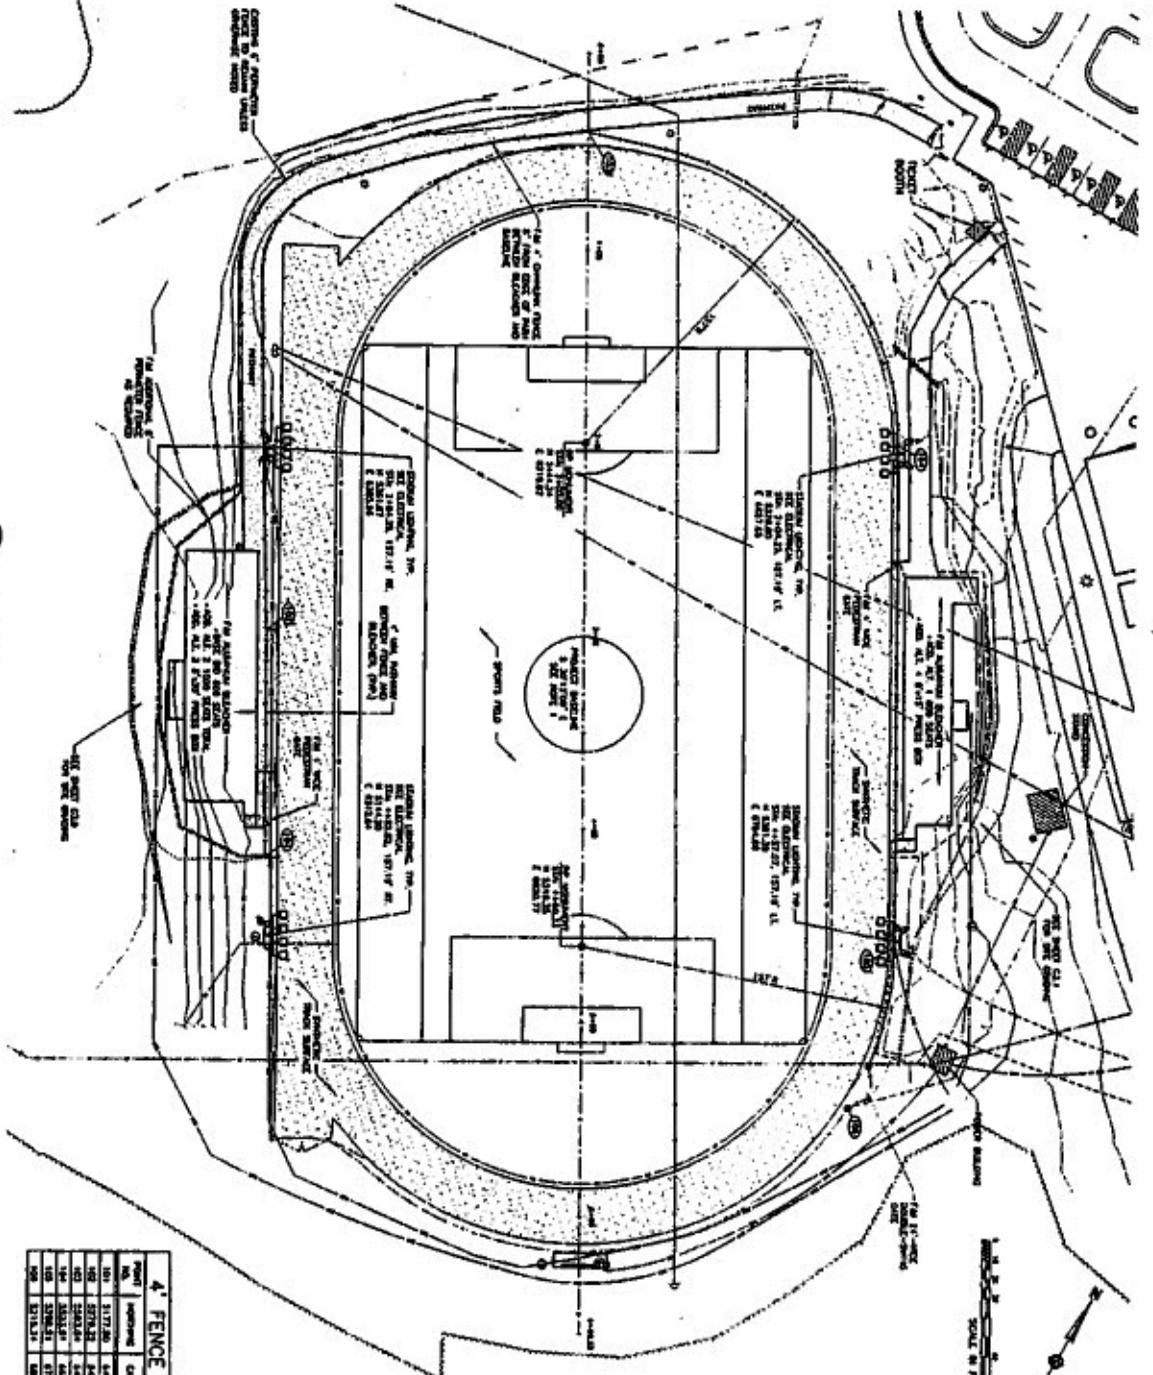

1 SITE PLAN  
SCALE: 1"=50'

**4' FENCE COORDINATE TABLE**

Point No.	Easting	Northing	Remarks

- NOTES**
1. EXISTING UTILITIES SHOWN AS DOTTED LINES. NEW UTILITIES SHOWN AS SOLID LINES.
  2. ALL UTILITIES SHALL BE DEEPER THAN THE EXISTING UTILITIES.

























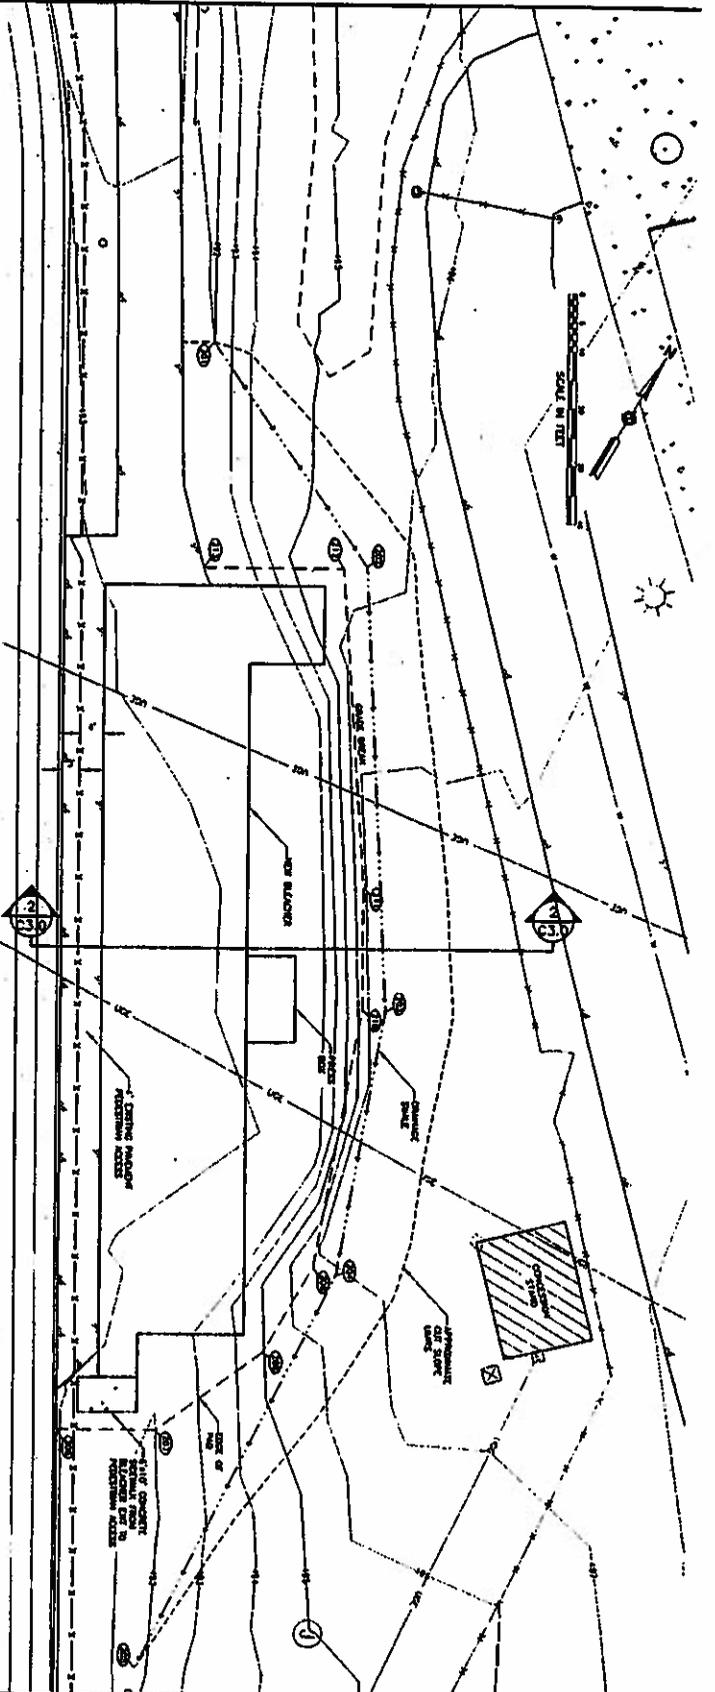

**EDGE OF PAD AND SWALE COORDINATE TABLE**


POINT NUMBER	Easting	Northing	DESCRIPTION

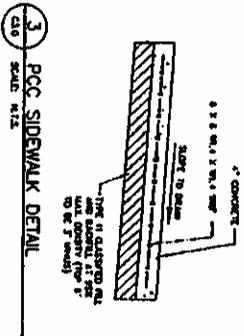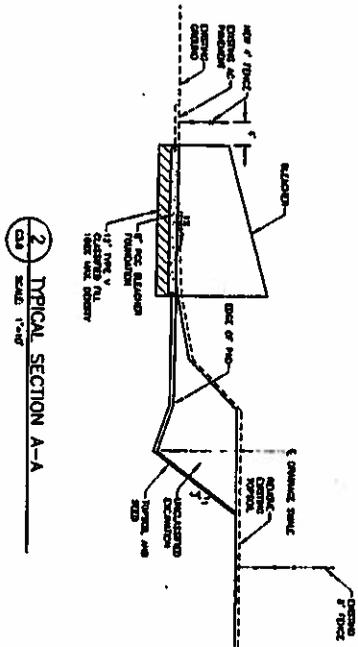


	Date: _____ Revision: _____
	1295900 Eagle River High School Stadium GRADING PLAN NORTH


1 GRADING PLAN NORTH  
SCALE 1"=8'

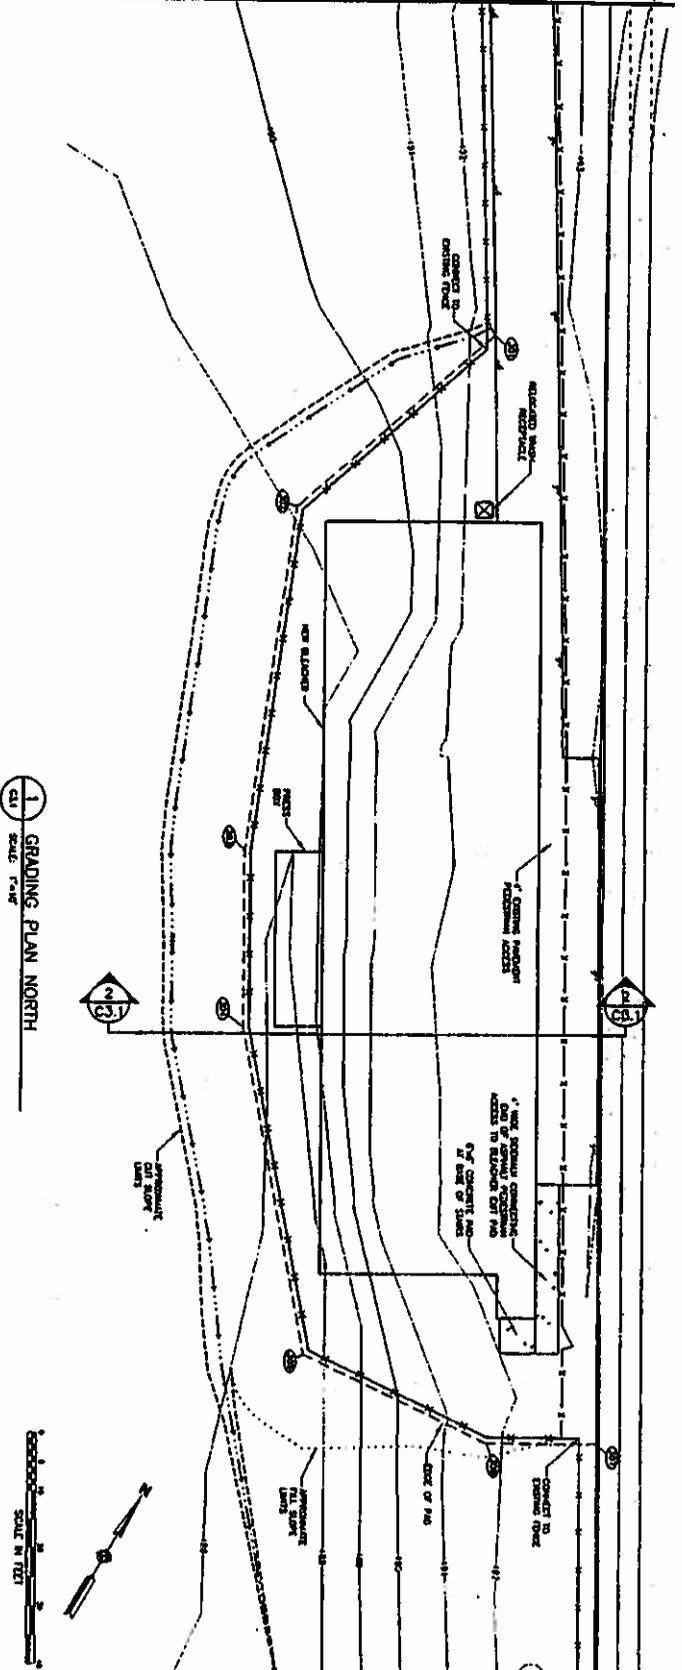


2 TYPICAL SECTION B-B  
SCALE 1"=8'

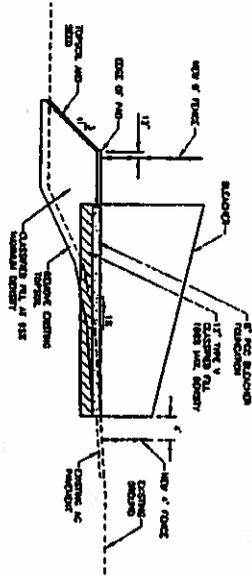


	Project Name: <b>Ragle River High School Stadium</b> Project No.: <b>12359000</b> Date: <b>AUG 2011</b>
Drawing Title: <b>GRADING PLAN SOUTH</b>	Sheet No.: <b>C3.1</b>
Project No.: <b>12359000</b>	Drawing No.: <b>12359000</b>





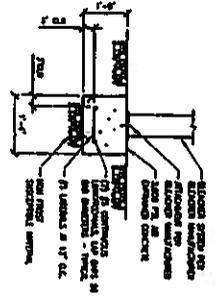


3 BLEACHER SUPPORT FOOTING  
SCALE: 3/8"=1'-0"

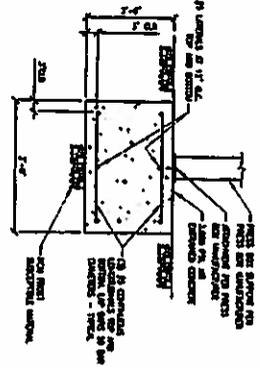


4 PRESS BOX SUPPORT FOOTING  
SCALE: 3/8"=1'-0"

**NOTE:**  

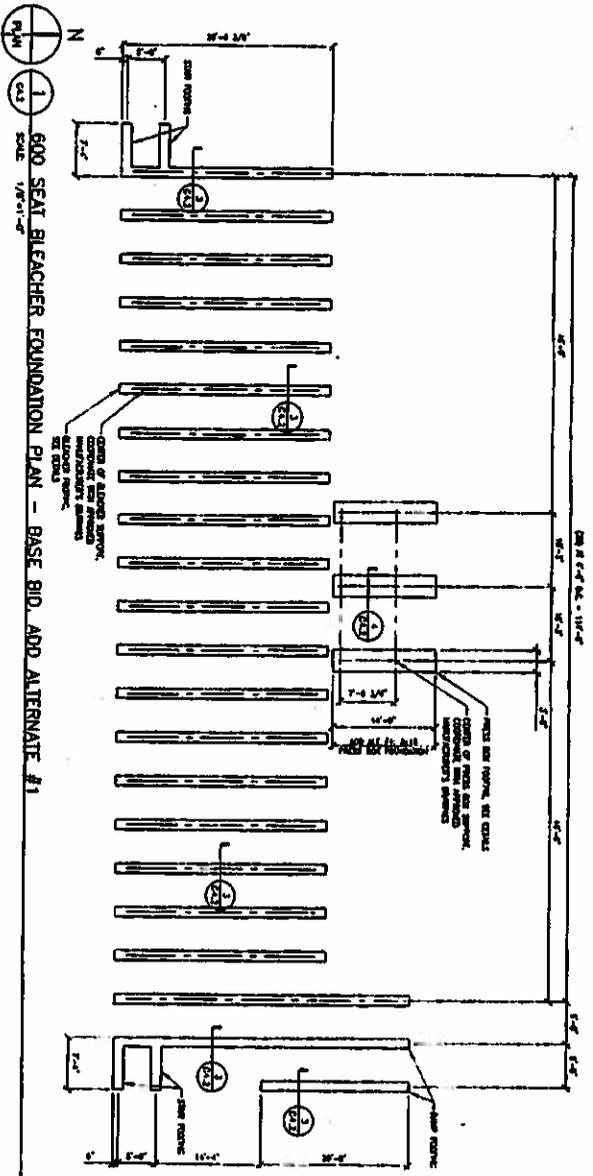

1 600 SEAT BLEACHER FOUNDATION PLAN - BASE BID. ADD ALTERNATE #1  
SCALE: 1/8"=1'-0"

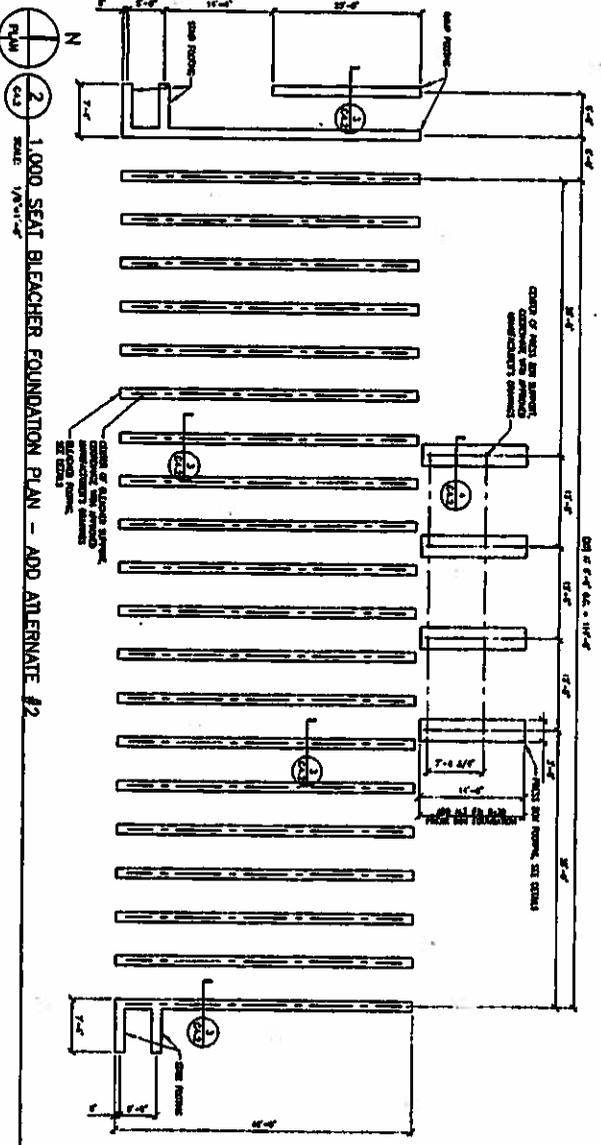

2 1,000 SEAT BLEACHER FOUNDATION PLAN - ADD ALTERNATE #2  
SCALE: 1/8"=1'-0"

Design: USKH Check: USKH Date: 08/20/11	Title: BLEACHER FOUNDATION PLAN AND DETAILS Scale: 1/8"=1'-0"
USKH W/O 1295800	C4.2

**EAGLE RIVER HIGH SCHOOL STADIUM COMMITTEE**

**EAGLE RIVER HIGH SCHOOL  
STADIUM**

**Base Bid**

<b>Item No.</b>	<b>Work Description</b>	<b>Estimated Quantity</b>	<b>Unit</b>	<b>Unit Price</b>	<b>Total Cost</b>
1	Remove Existing Pavement	500	SY	\$ 5.00	\$ 2,500
2	Unusable Excavation	100	Cubic Yard	\$ 9.00	\$ 900
3	Foundation Backfill (Type II)	420	Ton	\$ 25.00	\$ 10,500
4	Type IIA Classified Fill and Backfill	310	Ton	\$ 15.00	\$ 4,650
5	Type II Classified Fill and Backfill	1,500	Ton	\$ 11.00	\$ 16,500
6	Leveling Course	210	Ton	\$ 23.00	\$ 4,830
7	Disposal of Unusable Material	100	Cubic Yard	\$ 5.00	\$ 500
8	Concrete Pad	1,200	Square Yard	\$ 400.00	\$ 480,000
9	Reset Chain Link Fence (8')	200	LF	\$ 44.00	\$ 8,800
10	Gate, Pedestrian 4' Opening	2	Each	\$ 500.00	\$ 1,000
11	Gate, Double Swing 20' Opening	1	Each	\$ 1,500.00	\$ 1,500
12	F&I Chain Link Fence 8'	100	LF	\$ 45.00	\$ 4,500
13	F&I Chain Link Fence 4'	1,100	LF	\$ 38.00	\$ 41,800
14	Topsoil, 4-inch	1	M. S. F.	\$ 1,000.00	\$ 1,000
15	Seeding (Schedule A)	1	M. S. F.	\$ 750.00	\$ 750
16	Light Fixtures	32	Each	\$700.00	\$ 22,400
17	Light Poles	4	Each	\$26,700.00	\$ 106,800
18	Public Address System	1	LS	\$58,500.00	\$ 58,500
19	Trench & Backfill	3,500	LF	\$12.00	\$ 42,000
20	2" HDPE-sched 40 conduit	2,700	LF	\$20.50	\$ 55,350
21	1-1/2" HDPE-sched 40 conduit	800	LF	\$ 18.50	\$ 14,800
22	600V, #12AWG, Copper Conductors	14,200	LF	\$ 1.34	\$ 19,028
23	600V, #8AWG, Copper Conductors	11,400	LF	\$ 2.26	\$ 25,764
24	1000-seat grandstand (home side)	1	Each	\$ 300,000.00	\$ 300,000
25	Construct 8' x 30' Press Box (home side)	1	Each	\$ 113,000.00	\$ 113,000
27	800-seat grandstand (visitor side)	1	Each	\$ 166,000.00	\$ 166,000
28	Construct 8' x 15' Press Box (visitor side)	1	Each	\$ 57,000.00	\$ 57,000
<b>ESTIMATED CONSTRUCTION COSTS</b>					<b>\$ 1,580,372</b>
<b>ENGINEERING/MANAGEMENT</b>					<b>\$ 94,822</b>
<b>DESIGN CONTINGENCY</b>					<b>\$ 316,074</b>

**TOTAL ESTIMATED PROJECT COST**

**\$ 1,991,269**